




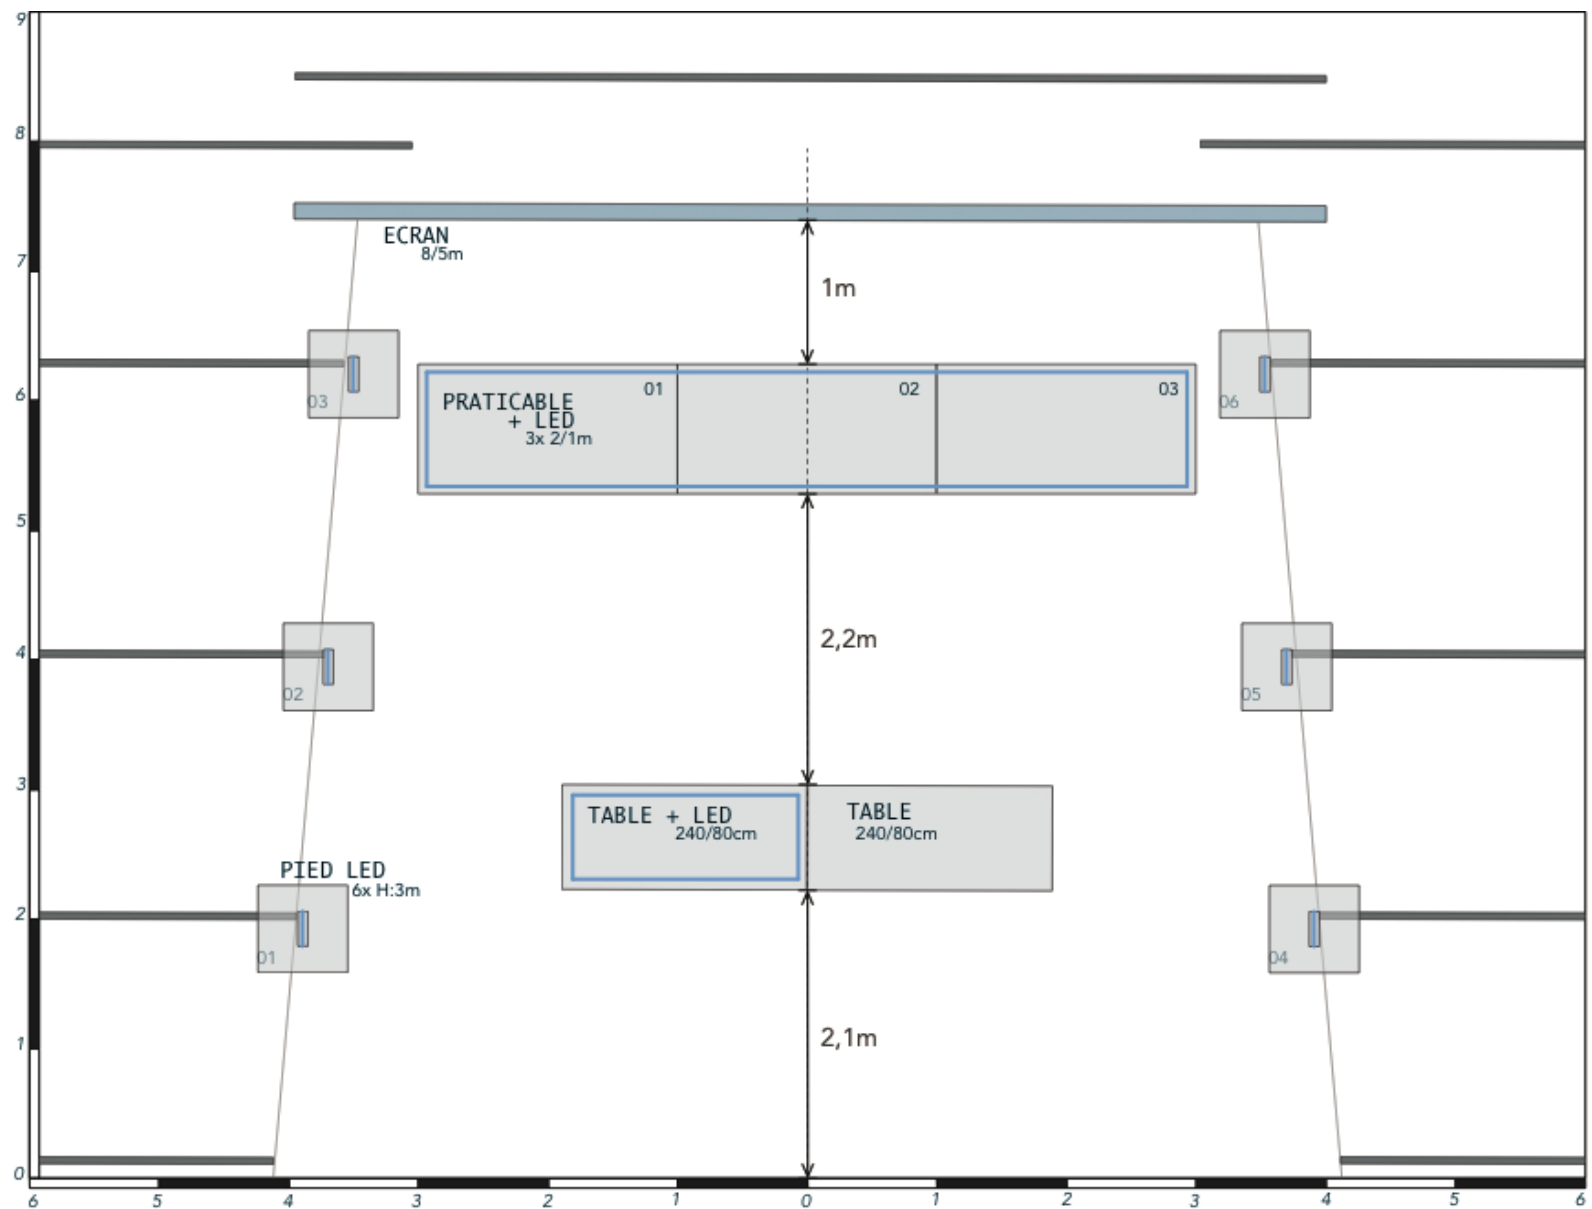

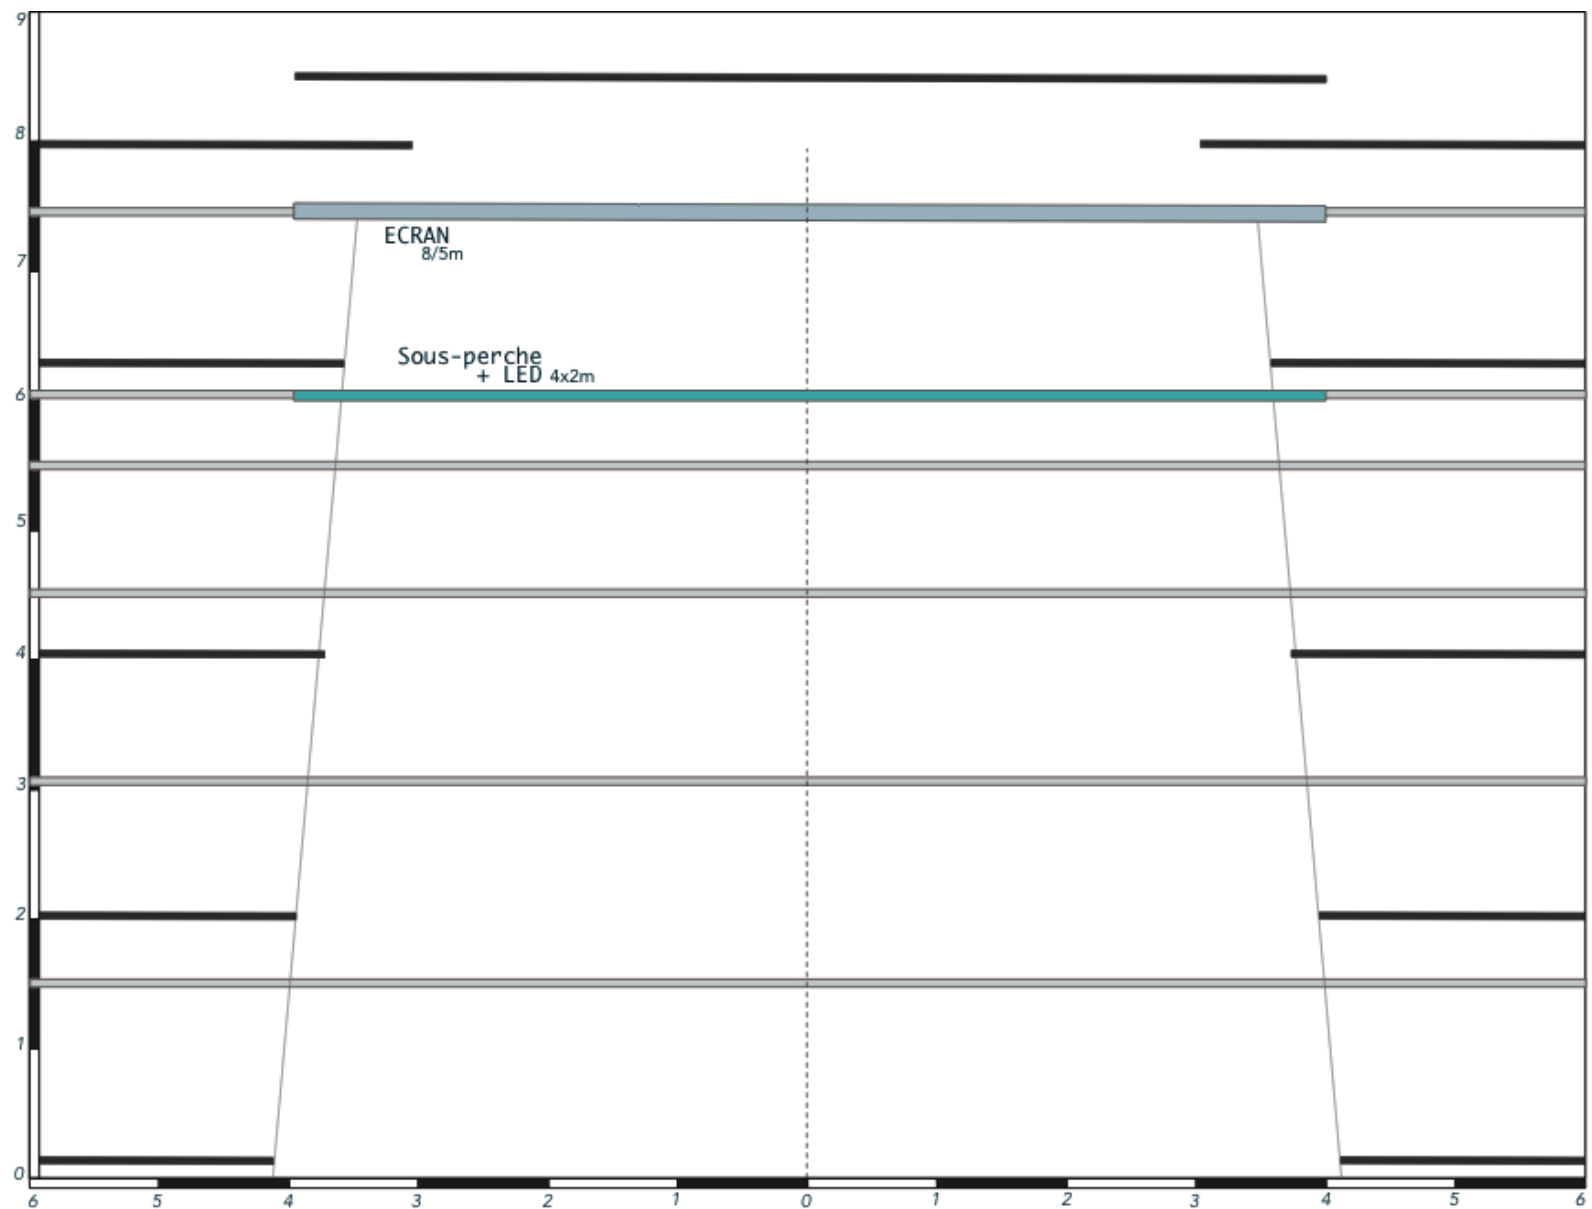

PERCHES + Deco

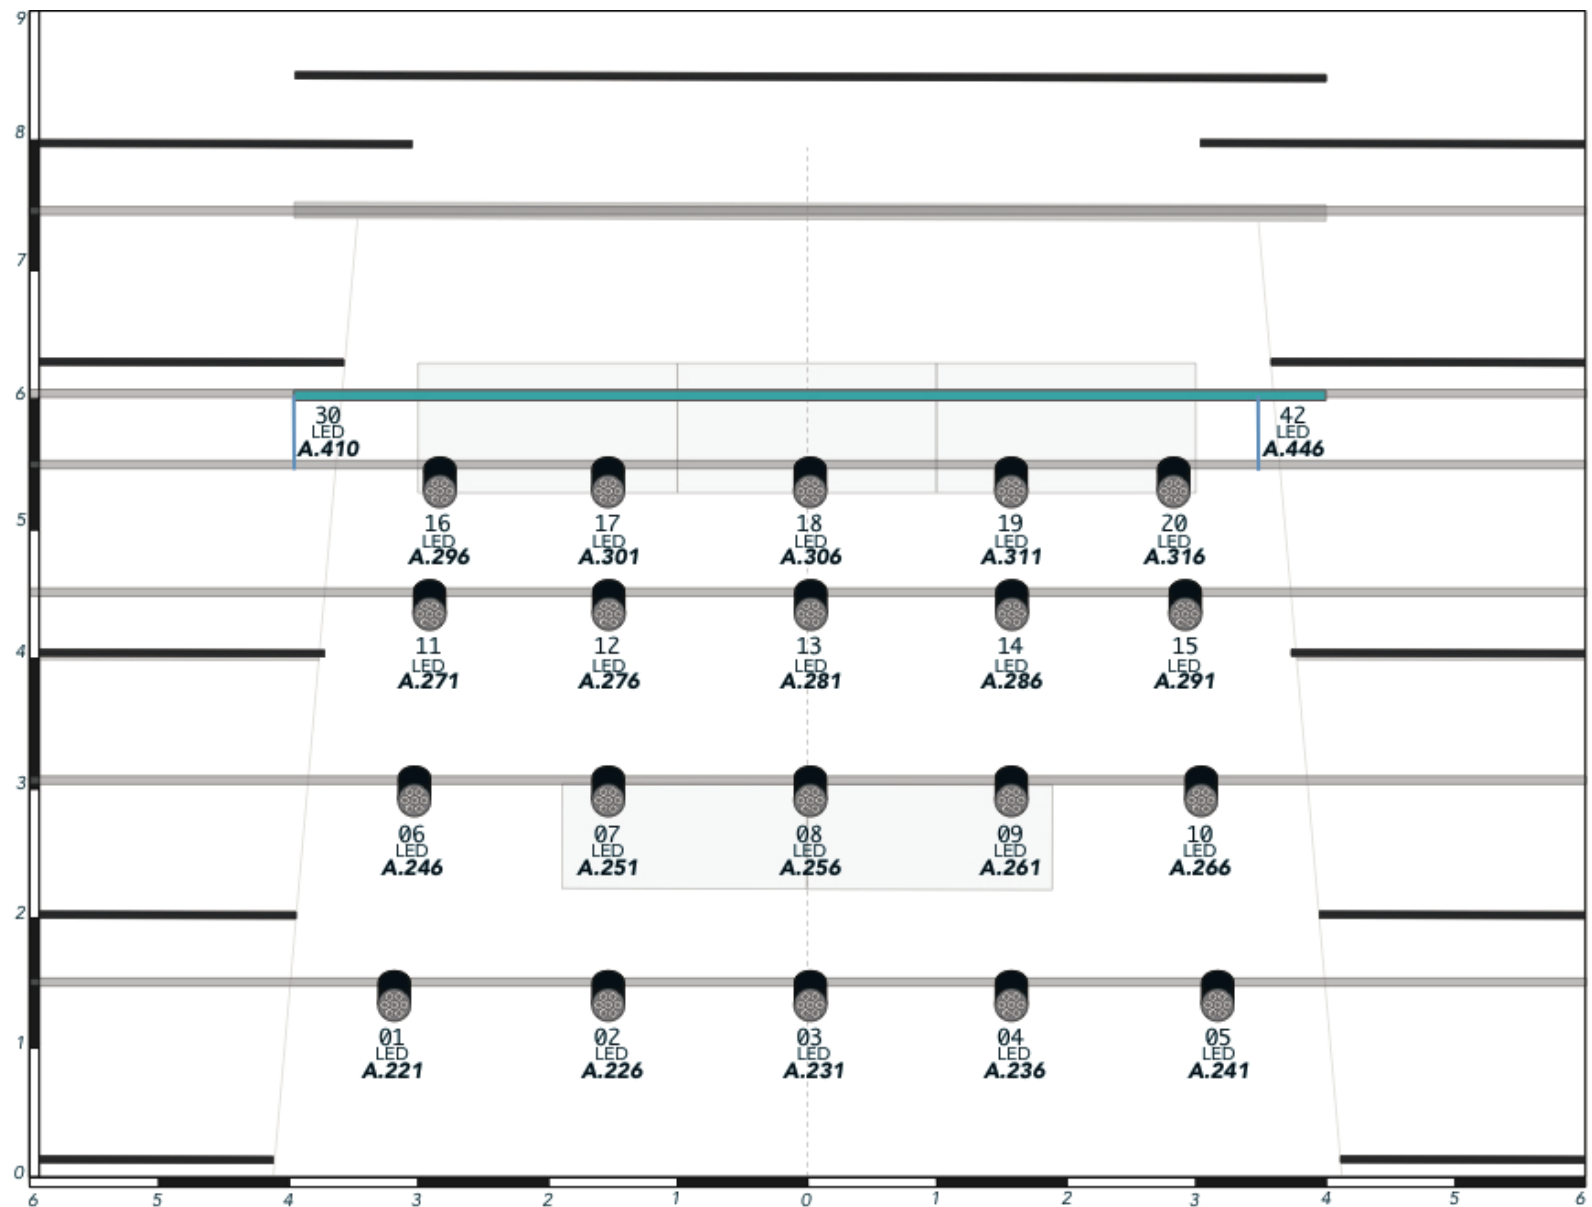

Légende

 20x
LED PARCAN

 20x
PC 1kw
+ Flaps

 01x
Découpe 1Kw
SH = Shutter inside
I = Iris inside

 06x
PC 2kw
+ Flaps


A.01 DMX Line and Patch
TOTAL 24 Dimmers

01 Machine Unit N°
TOTAL 21 Units

R&J Compagnie Dérivation
Aout 2020
Plan de feu

LED Perches

Designed by Ludovic Wautier
ludovic.wautier@gmail.com

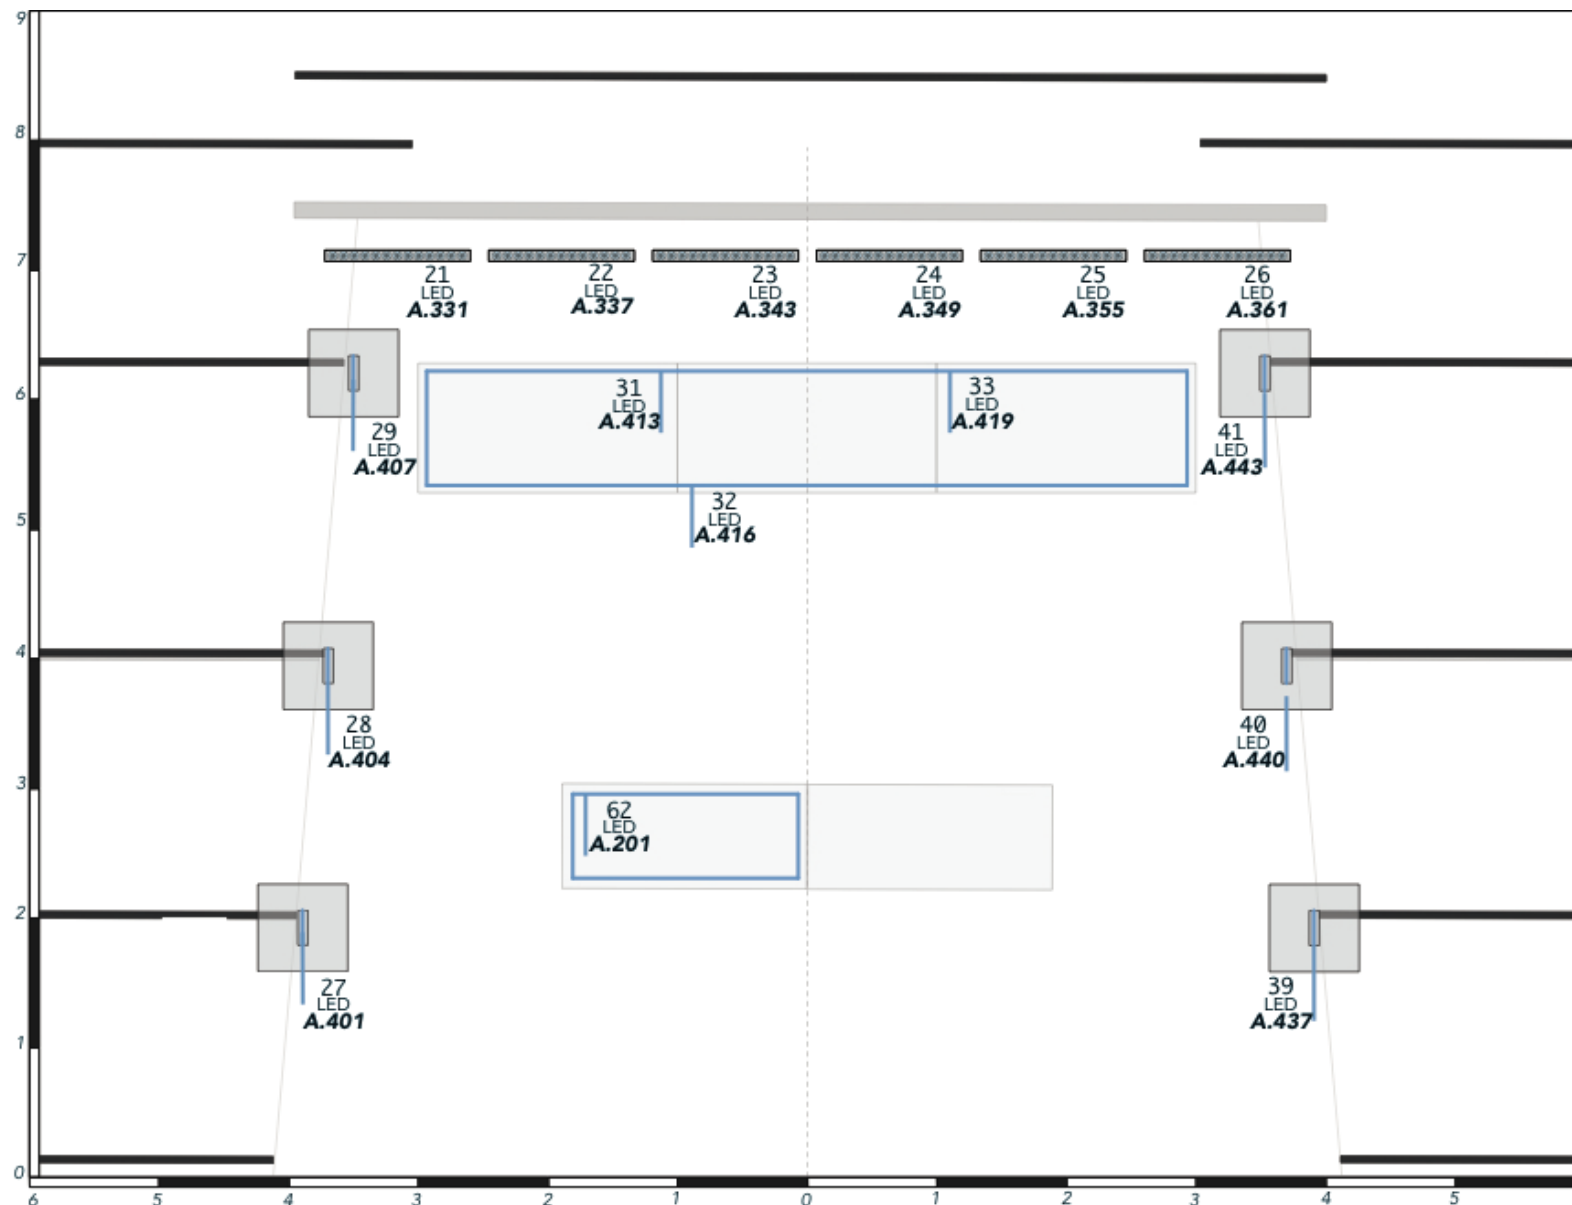

Légende

 20x
LED PARCAN

 20x
PC 1kw
+ Flaps

 01x
Découpe 1Kw
SH = Shutter inside
I = Iris inside

 06x
PC 2kw
+ Flaps


A.01 DMX Line and Patch
TOTAL 24 Dimmers

01 Machine Unit N°
TOTAL 21 Units


R&J Compagnie Dérivation
Aout 2020
Plan de feu

LED Sol

Designed by Ludovic Wautier
ludovic.wautier@gmail.com

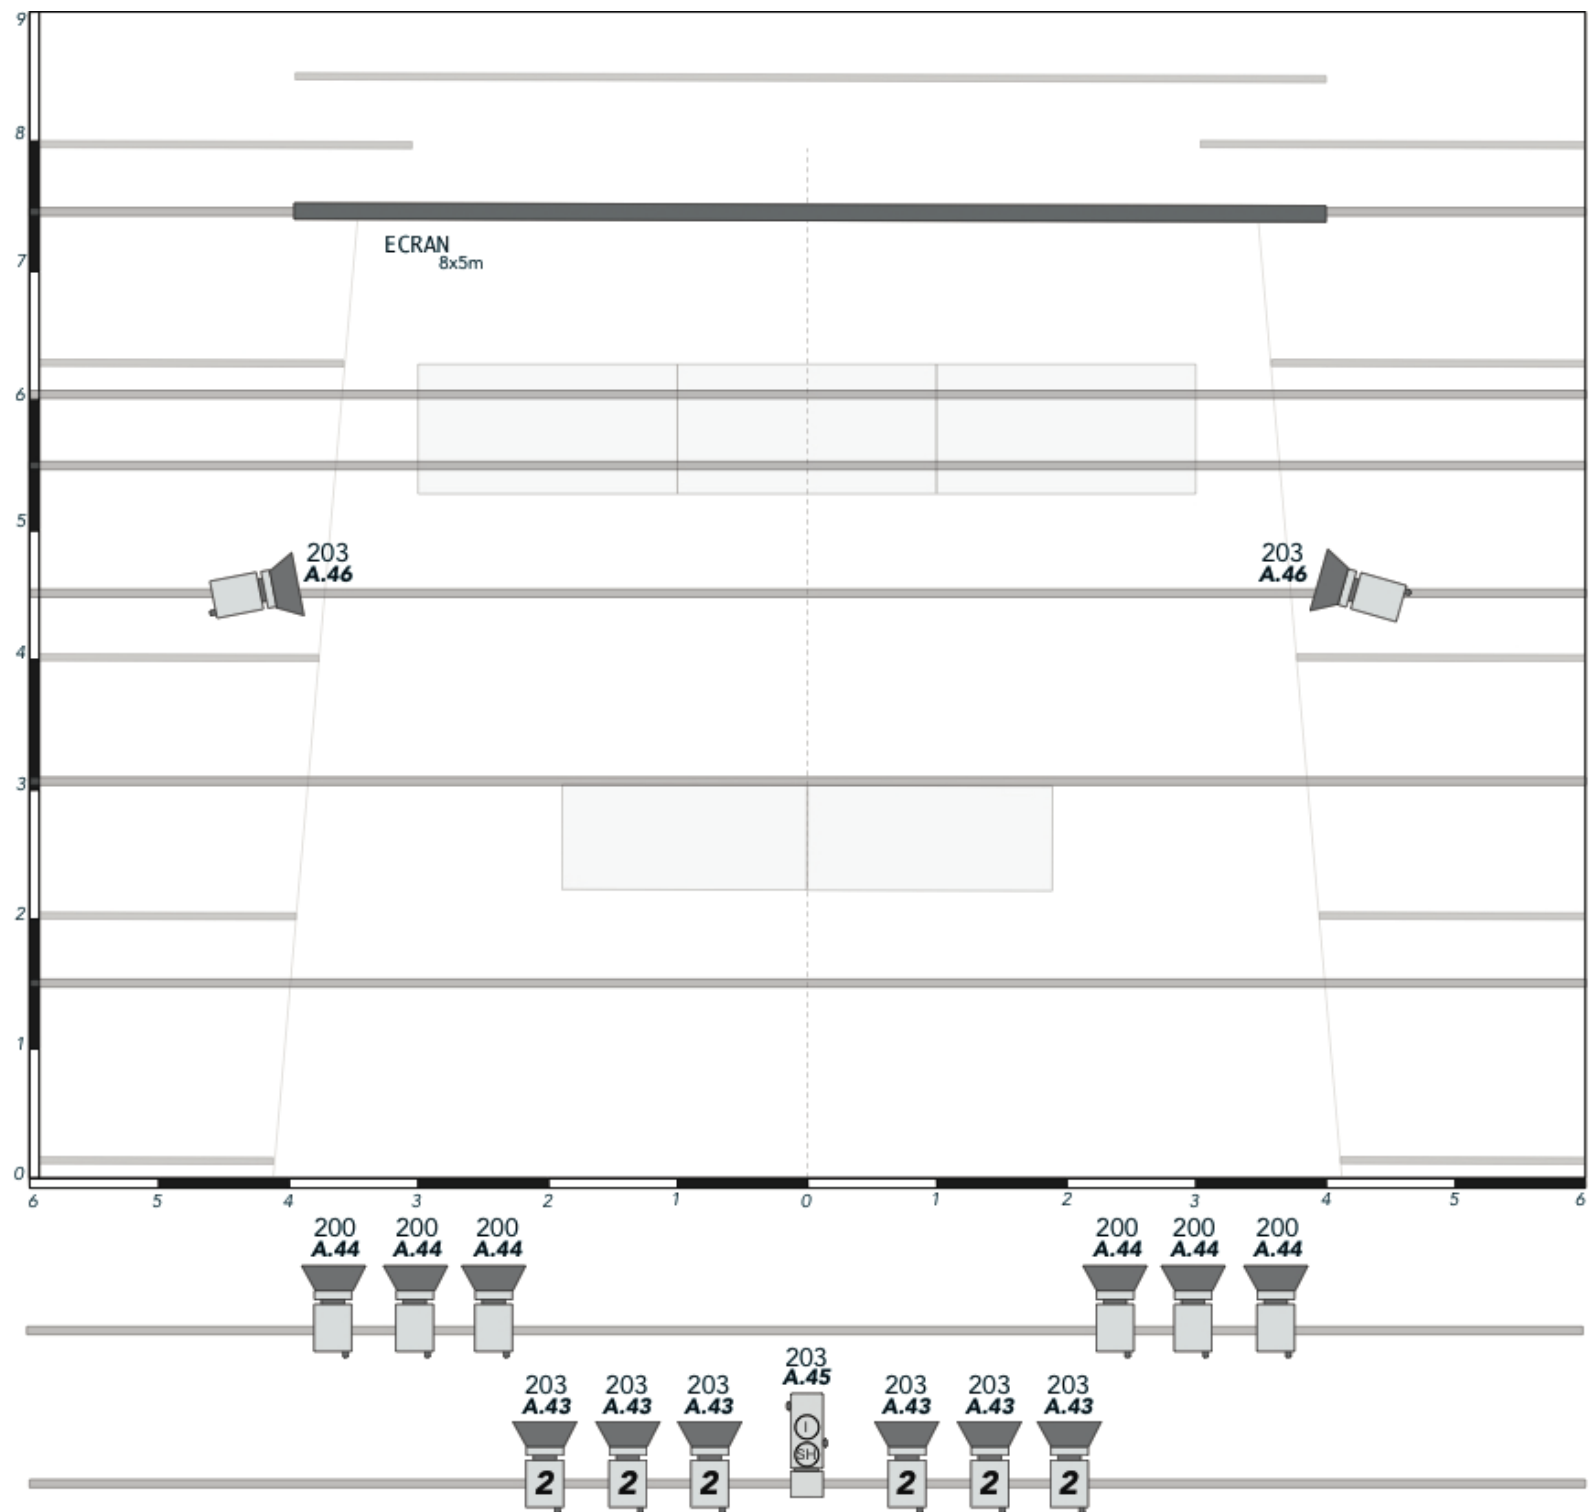

TRAD Perches

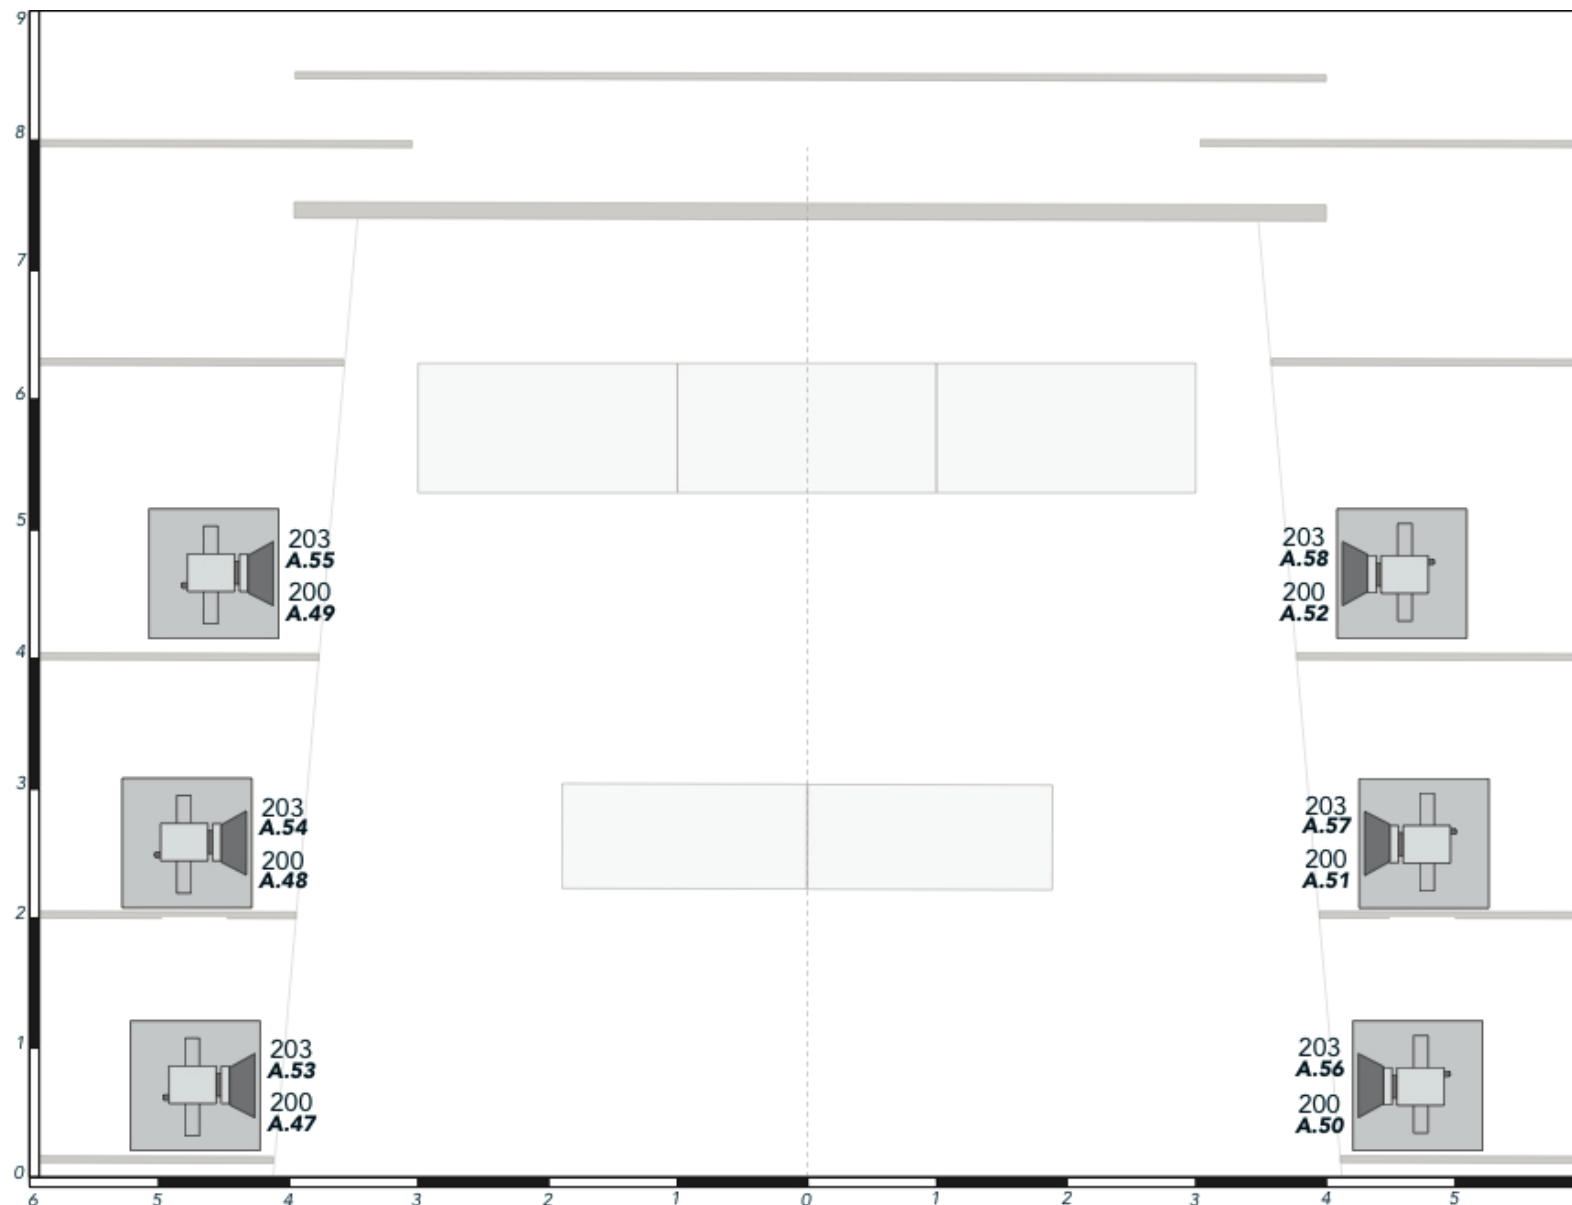

Légende

 20x
LED PARCAN

 20x
PC 1kw
+ Flaps


 01x
Découpe 1Kw
SH = Shutter inside
I = Iris inside

 06x
PC 2kw
+ Flaps

A.01 DMX Line and Patch
TOTAL 24 Dimmers

01 Machine Unit N°
TOTAL 21 Units

6x

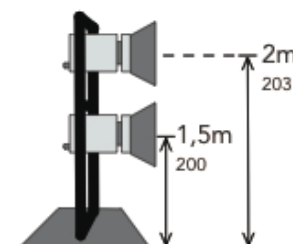

R&J Compagnie Dérivation
Aout 2020
Plan de feu

TRAD Sol

Designed by Ludovic Wautier
ludovic.wautier@gmail.com